


CityScape

OPERABLE LOUVRE SYSTEM

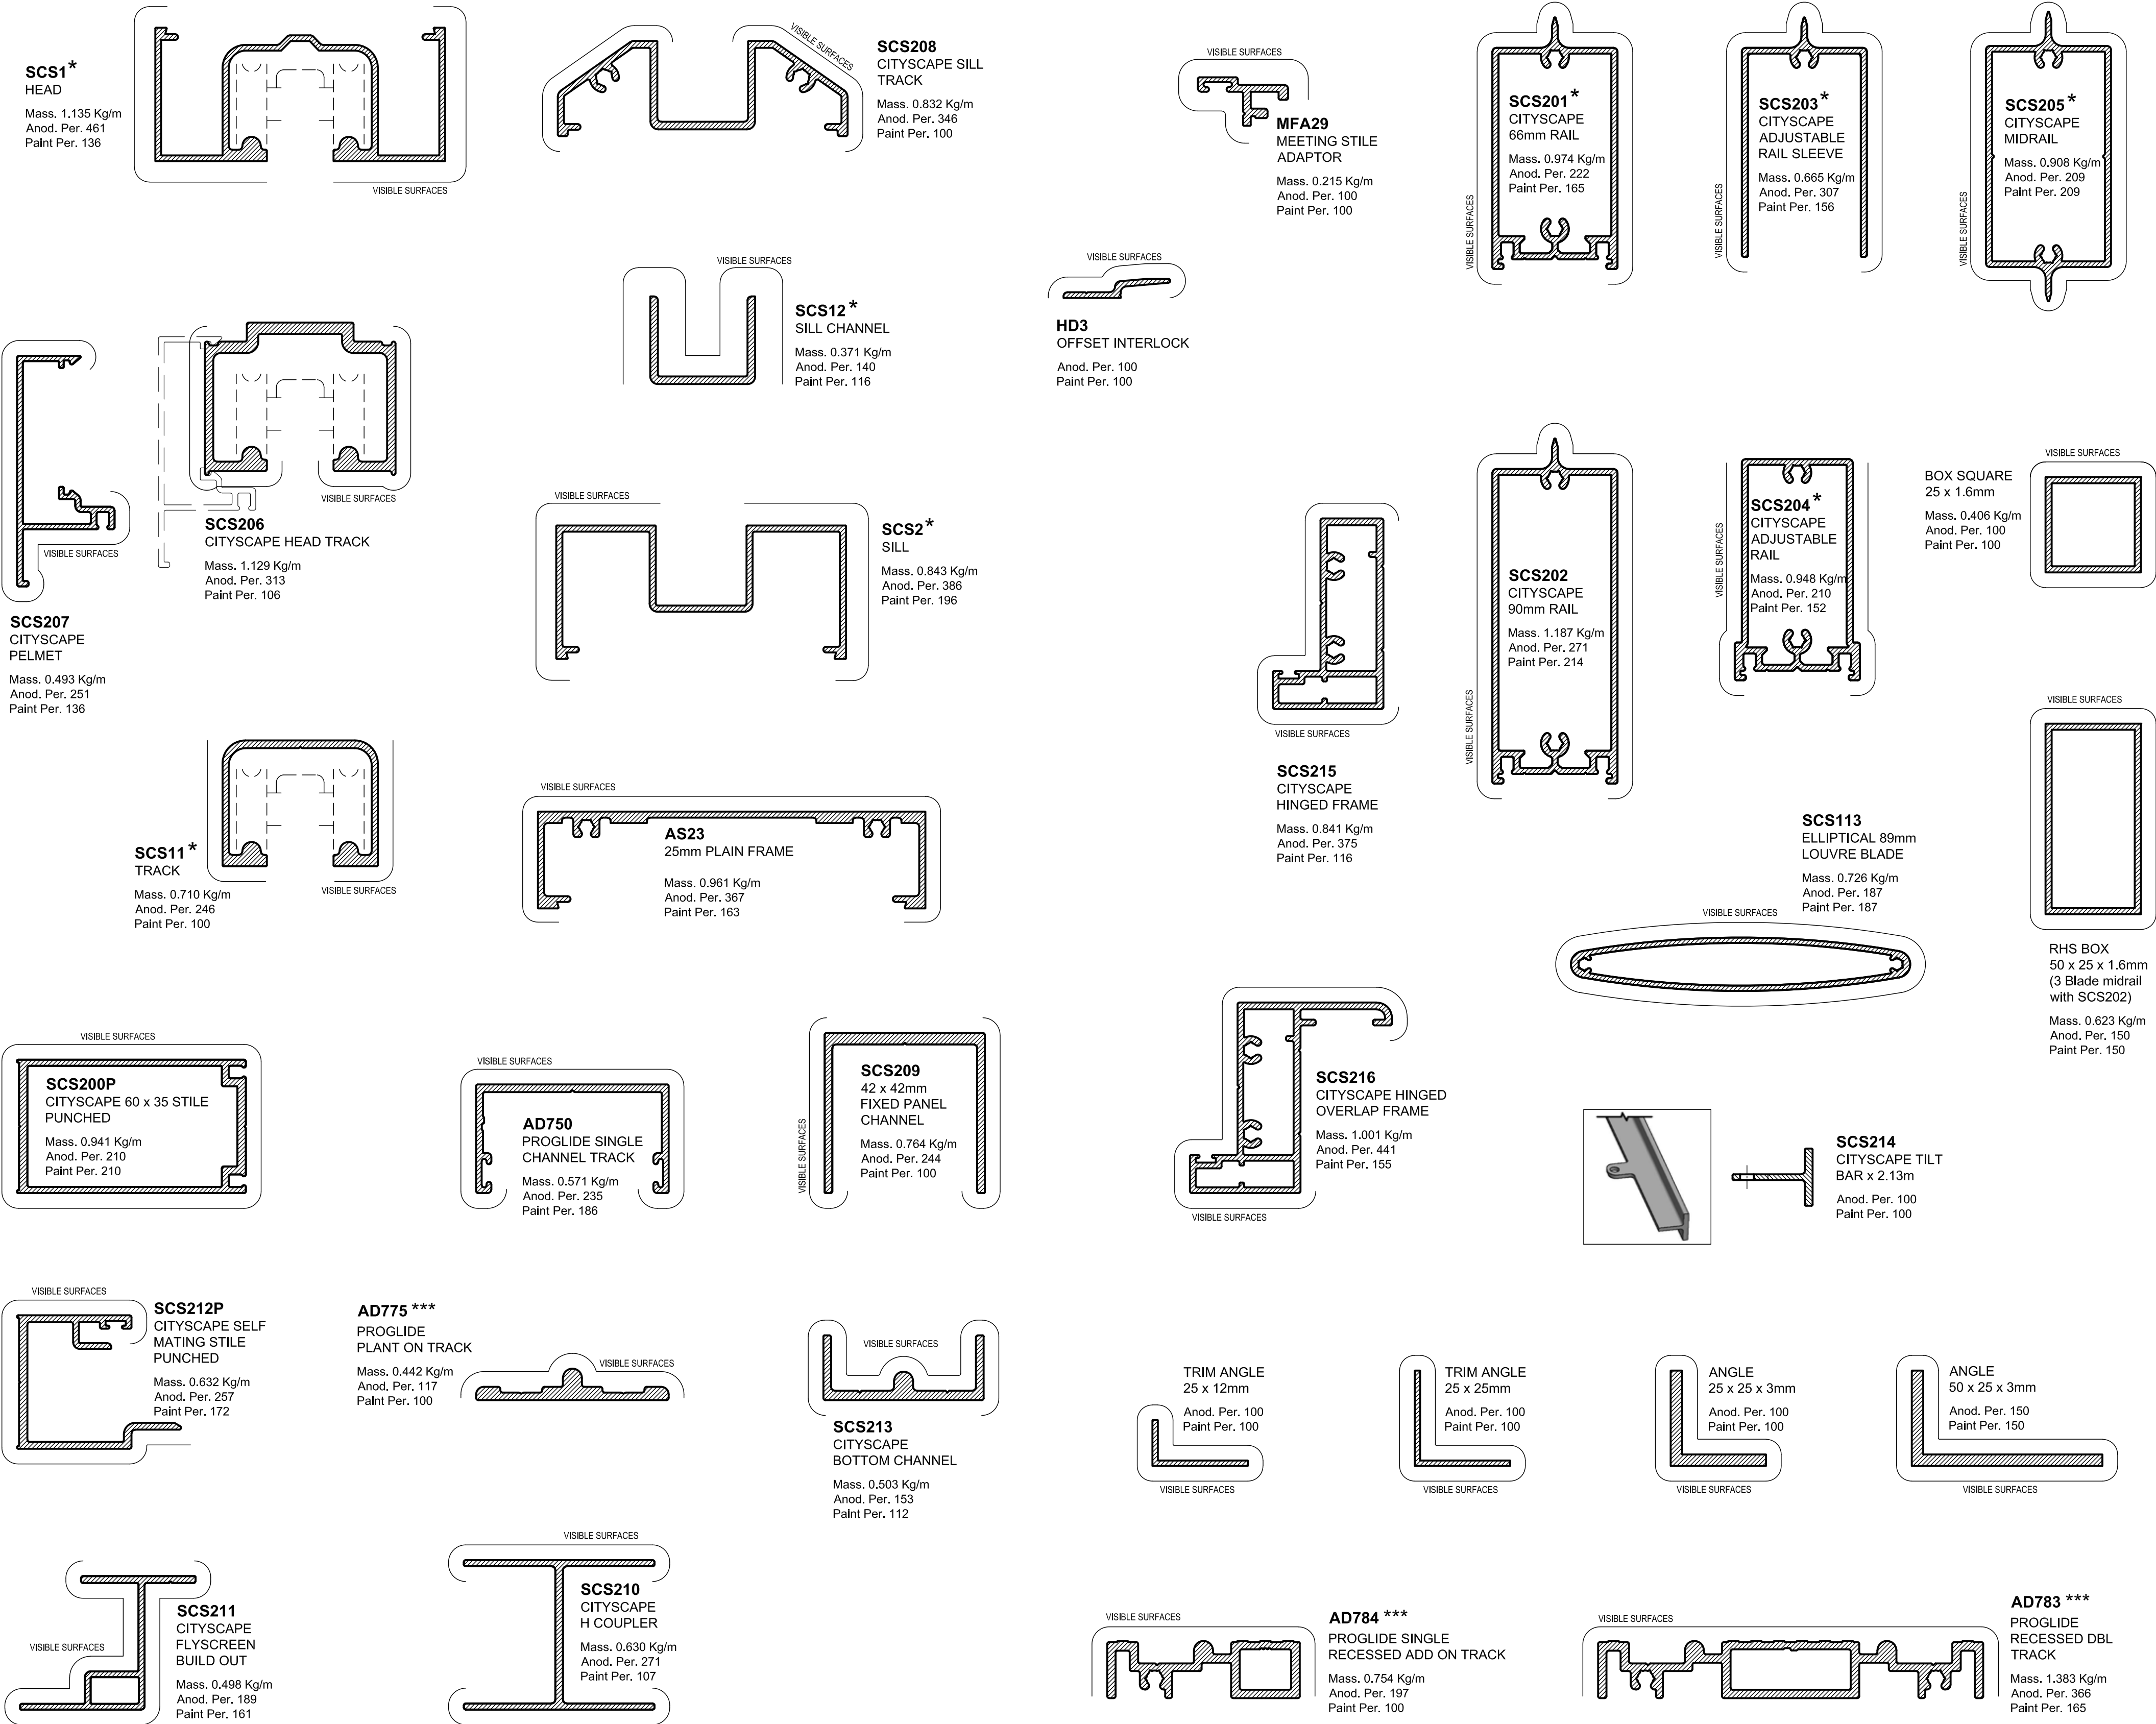

*** DENOTES FOR USE IN INTERNAL APPLICATIONS ONLY