



DURASLAT FENCING

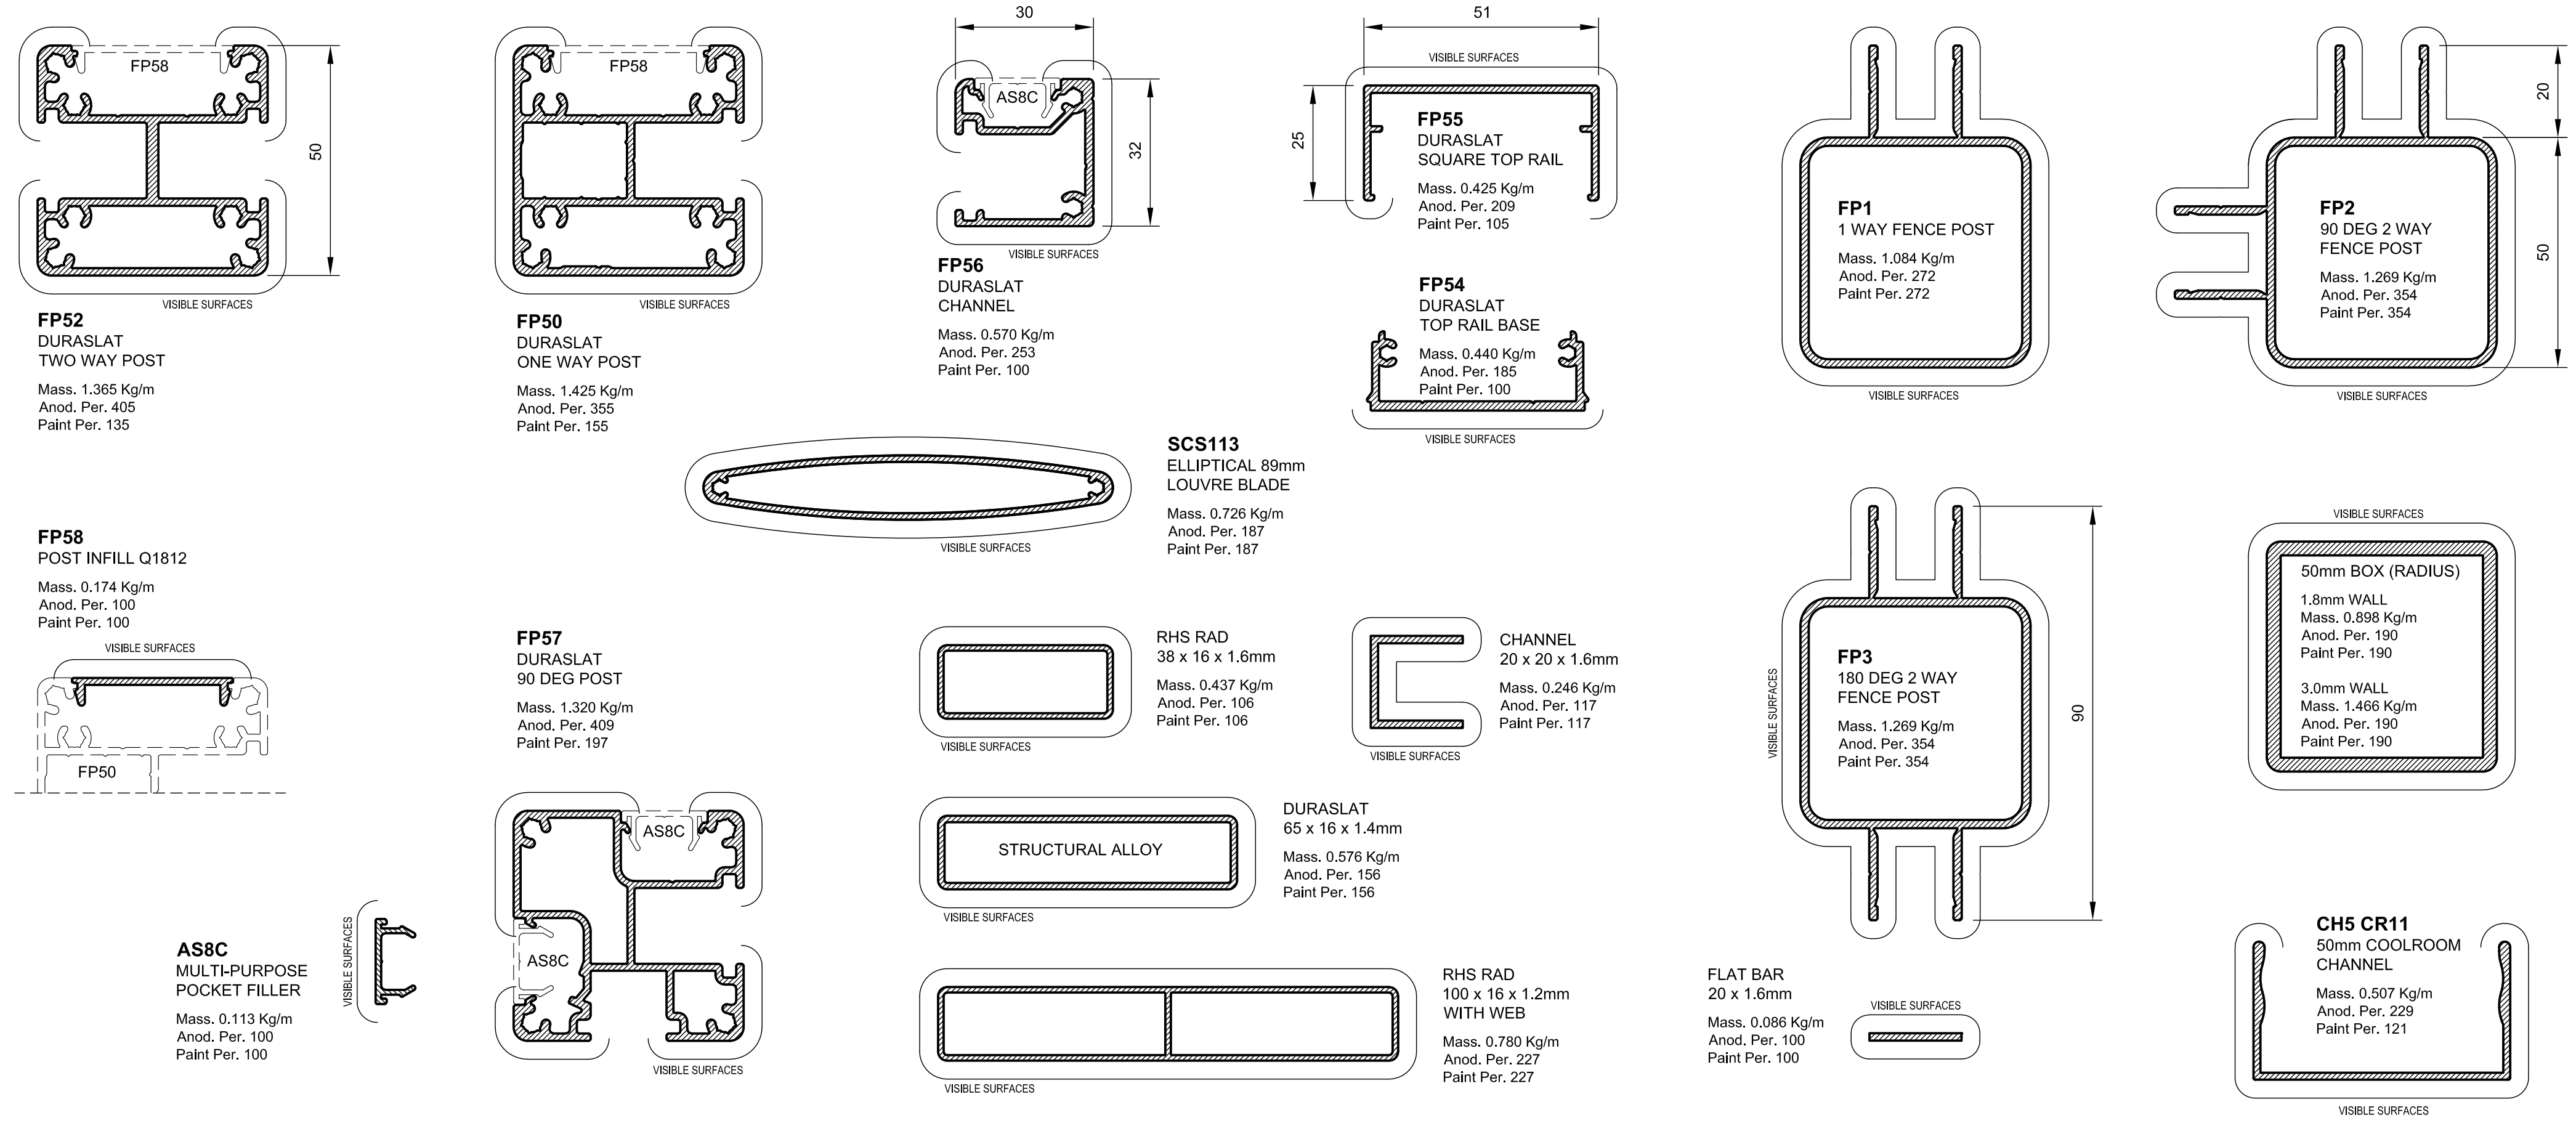

ENDURAL BALUSTRADE

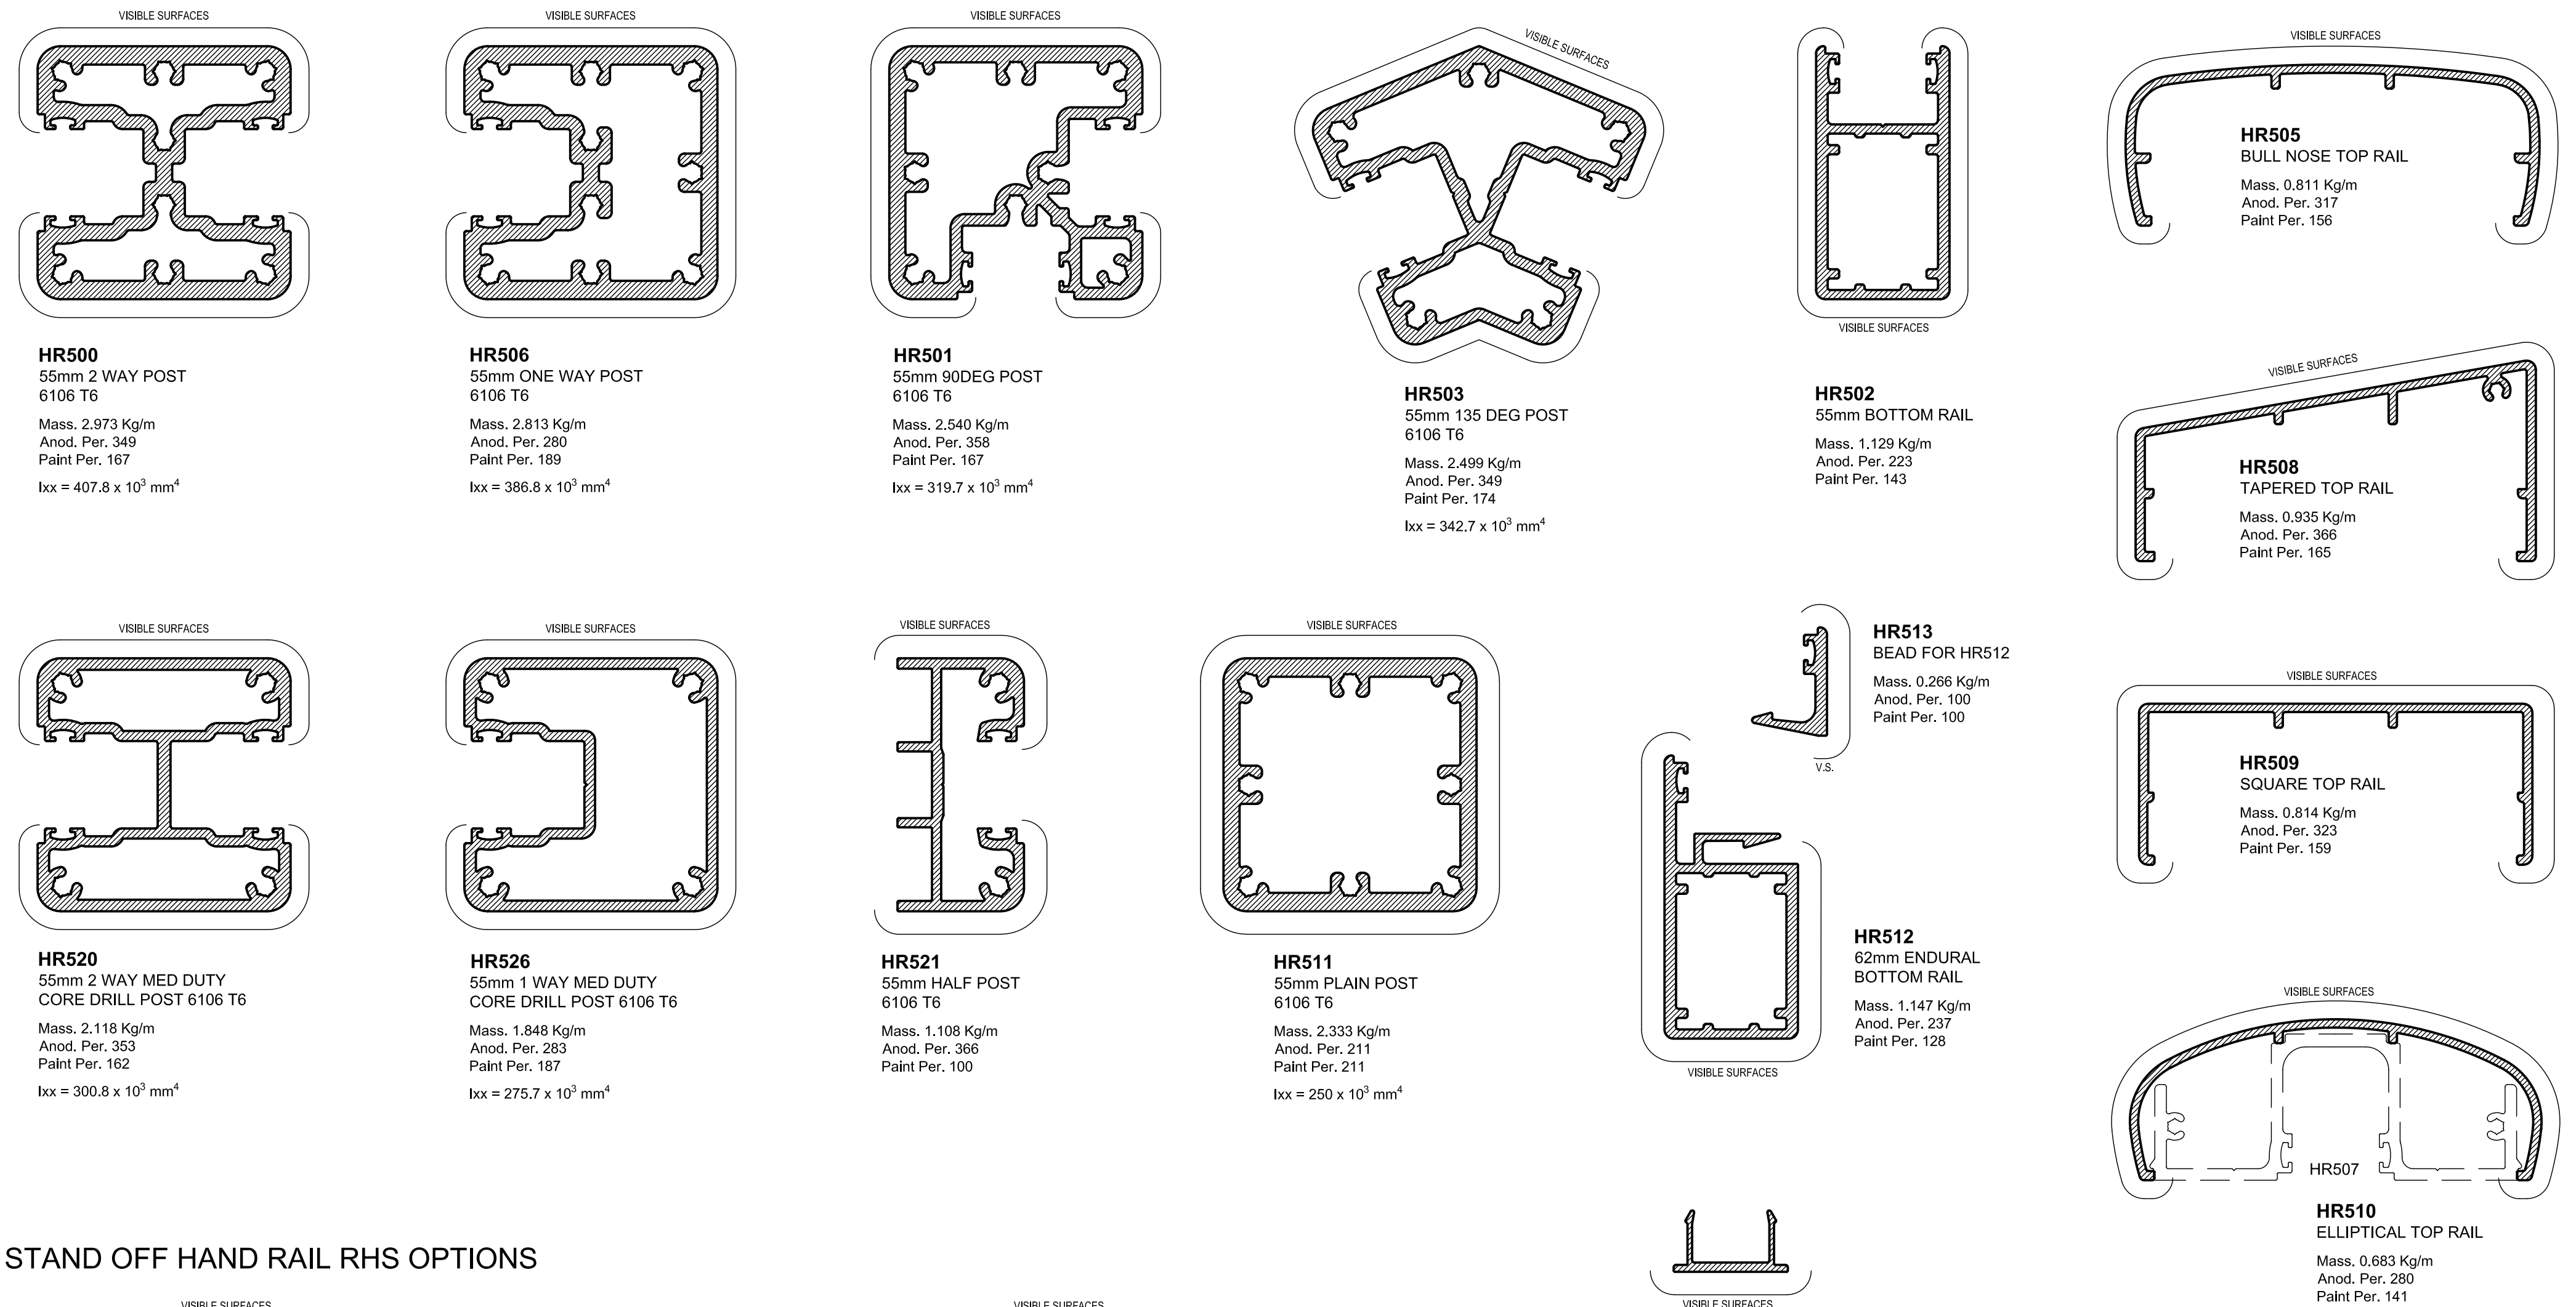

STAND OFF HAND RAIL RHS OPTIONS

