



SLIDING DOOR


DOUBLE TRACK FRAMING

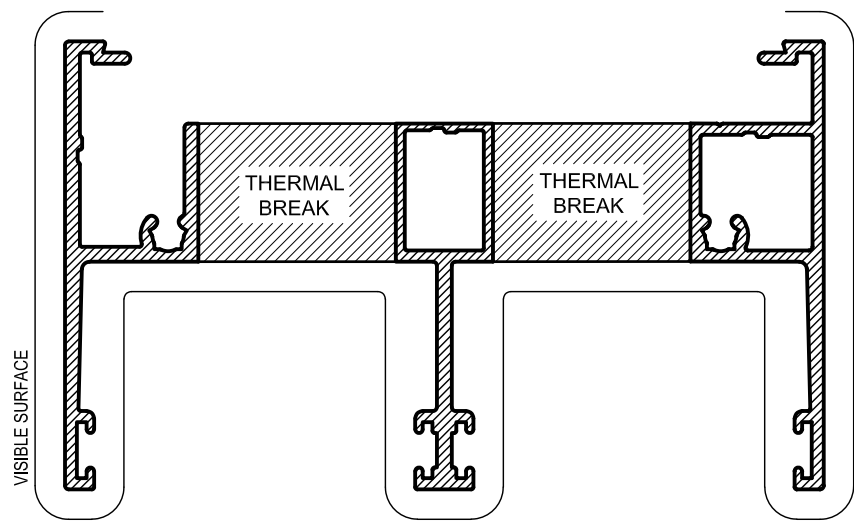


TSD241
101.6mm HEAD
Mass. 1.863 Kg/m
Anod. Per. 678
Paint Per. 294
Ixx = 681 x 10³ mm⁴
Iyy = 126.7 x 10³ mm⁴

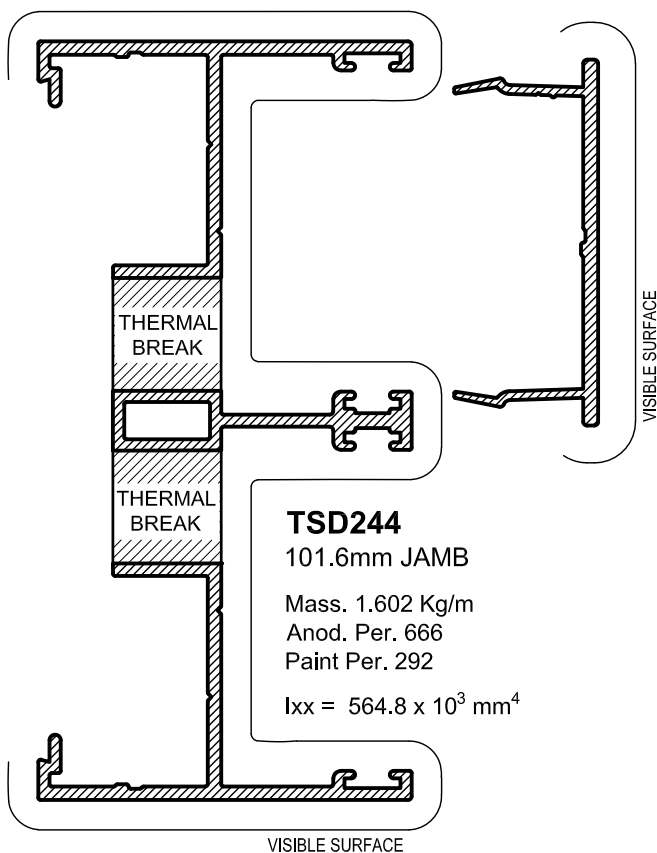


AD703
CHANNEL INFILL
Mass. 0.372 Kg/m
Anod. Per. 171
Paint Per. 100

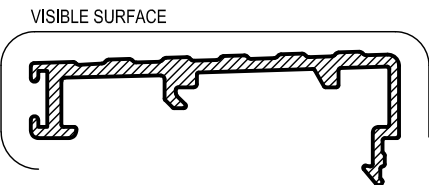

TSD162
INTERLOCK
COVER
Mass. 0.274 Kg/m
Anod. Per. 141
Paint Per. 100

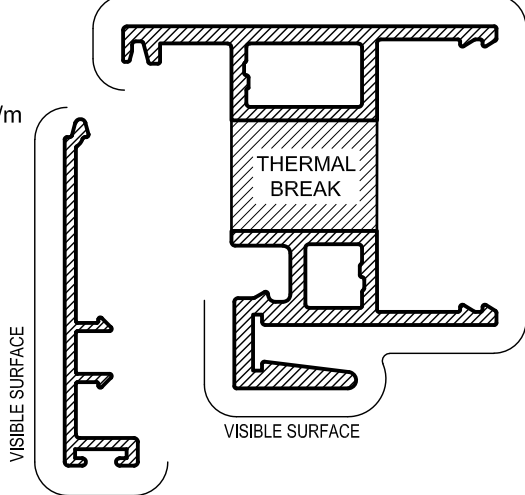


TSD202
STANDARD INTERLOCK
Mass. 1.224 Kg/m
Anod. Per. 351
Paint Per. 112
Ixx = 105 x 10³ mm⁴

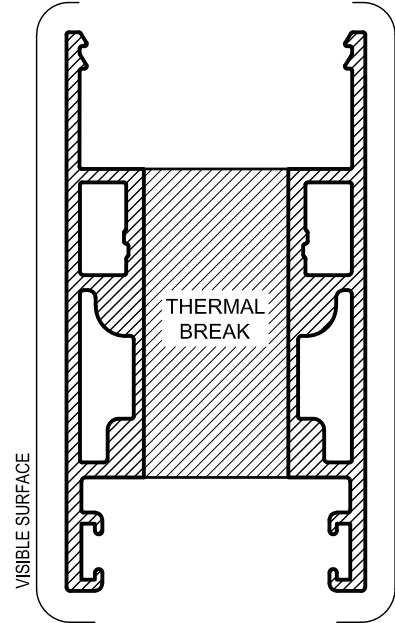


TSD207
DOOR RAIL
Mass. 1.622 Kg/m
Anod. Per. 456
Paint Per. 160
Ixx = 114.1 x 10³ mm⁴


TSD163
DOOR TRACK
Mass. 0.316 Kg/m
Anod. Per. 100
Paint Per. 100

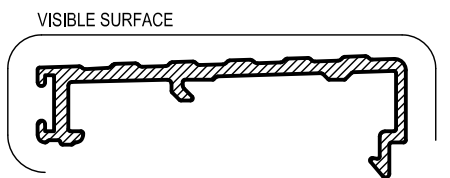

TSD165
RAMP THRESHOLD
Mass. 0.4 Kg/m
Anod. Per. 172
Paint Per. 100

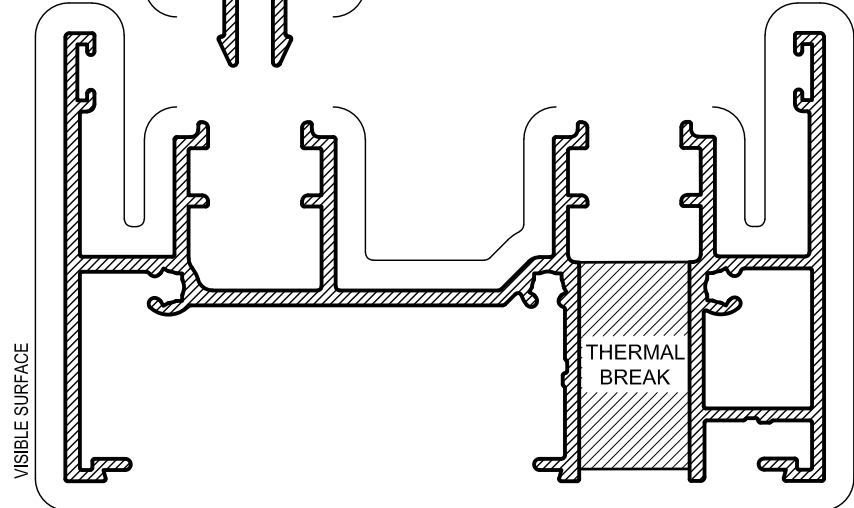


TSD242S
101.6mm SILL
Mass. 2.241 Kg/m
Anod. Per. 832
Paint Per. 407

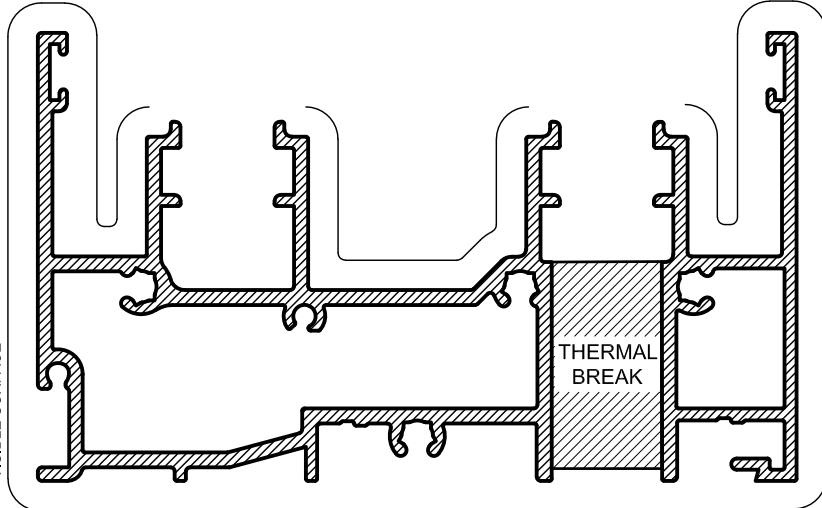


TSD244
101.6mm JAMB
Mass. 1.602 Kg/m
Anod. Per. 666
Paint Per. 292
Ixx = 564.8 x 10³ mm⁴

TSD166
STACKER RAMP THRESHOLD
Mass. 0.43 Kg/m
Anod. Per. 181.6
Paint Per. 100

TSD243S
101.6mm SUMP SILL
Mass. 2.668 Kg/m
Anod. Per. 785
Paint Per. 340

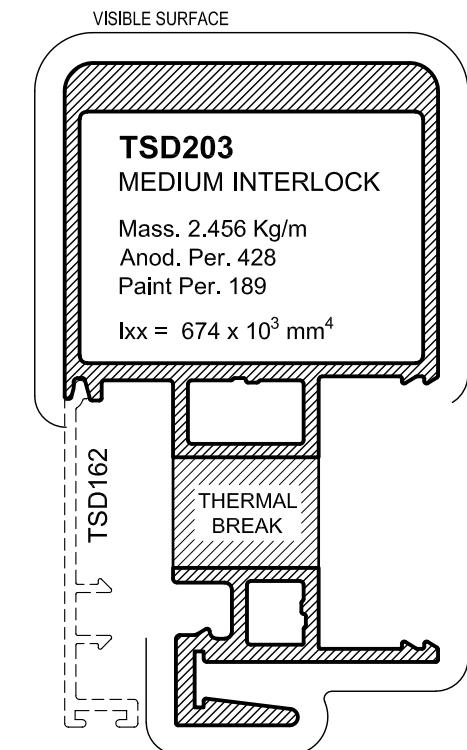


TSD203
MEDIUM INTERLOCK
Mass. 2.456 Kg/m
Anod. Per. 428
Paint Per. 189
Ixx = 674 x 10³ mm⁴

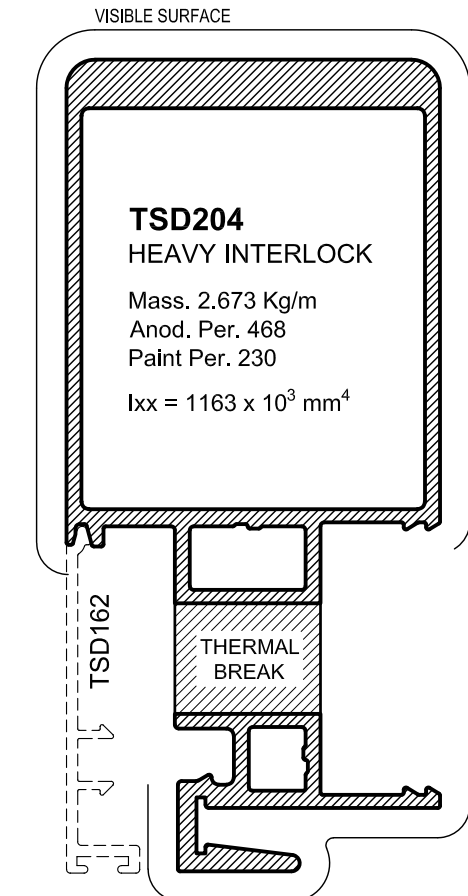


TSD204
HEAVY INTERLOCK
Mass. 2.673 Kg/m
Anod. Per. 468
Paint Per. 230
Ixx = 1163 x 10³ mm⁴


152.4mm TRIPLE TRACK FRAMING

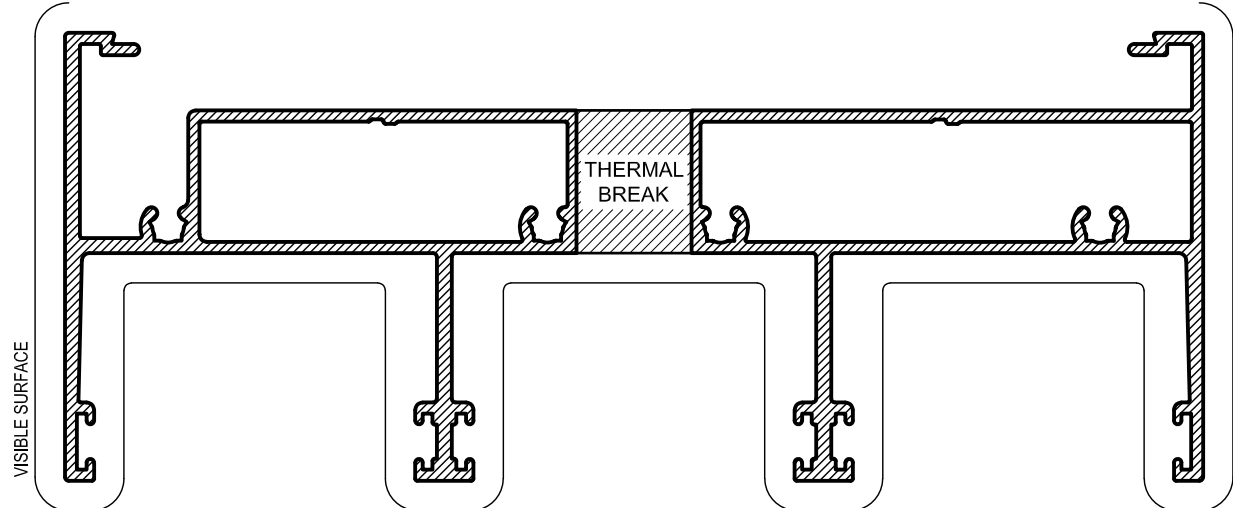


TSD261
152.4mm HEAD
Mass. 2.691 Kg/m
Anod. Per. 858
Paint Per. 476
Ixx = 2030 x 10³ mm⁴
Iyy = 194.4 x 10³ mm⁴

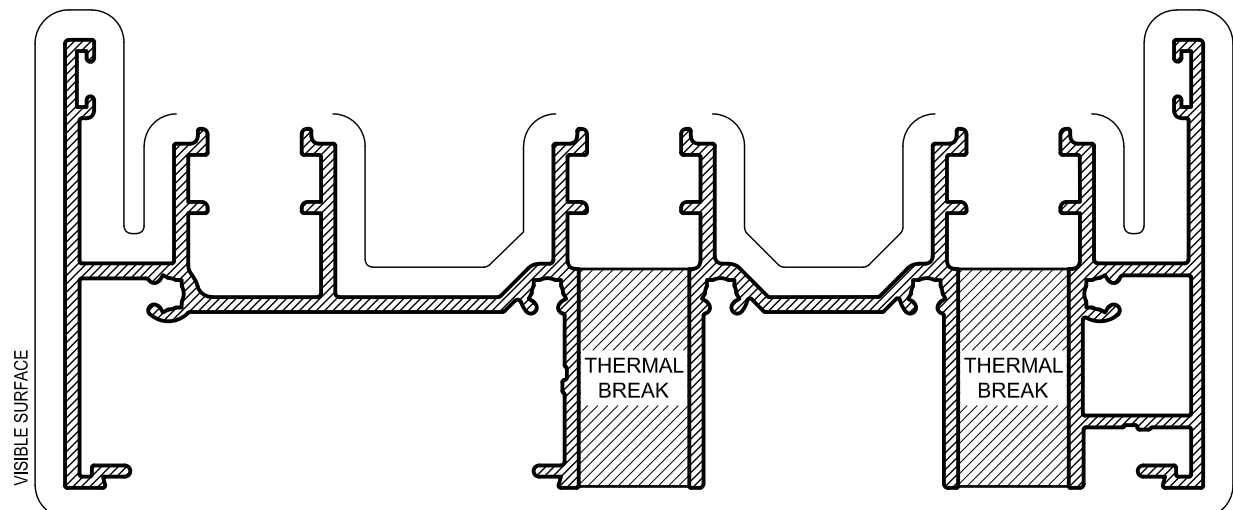

TSD262S
152.4mm SILL
Mass. 3.159 Kg/m
Anod. Per. 1194
Paint Per. 485

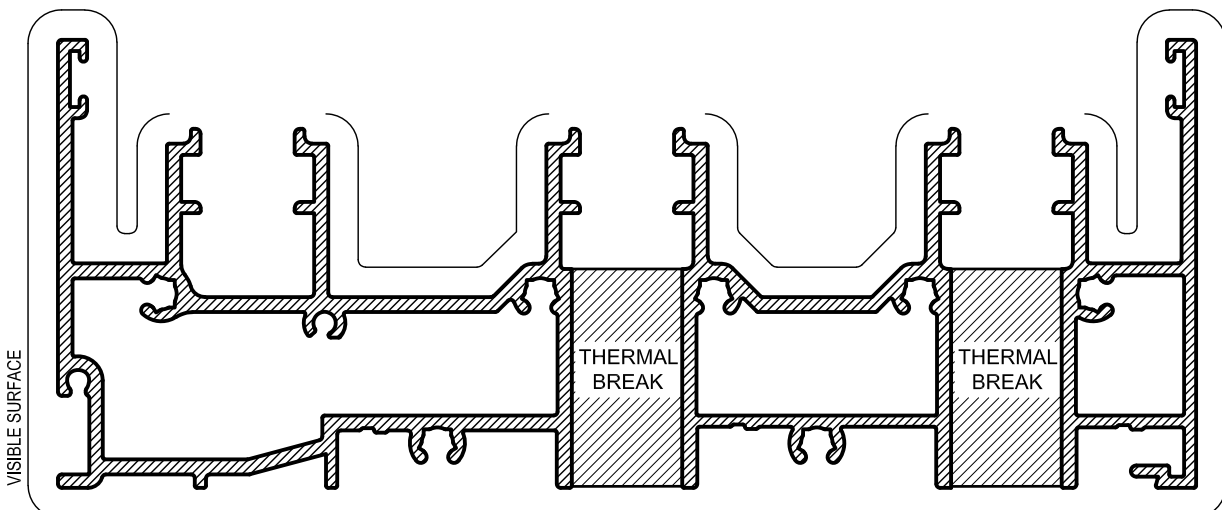


TSD263S
152.4mm SUMP SILL
Mass. 3.237 Kg/m
Anod. Per. 1111
Paint Per. 417

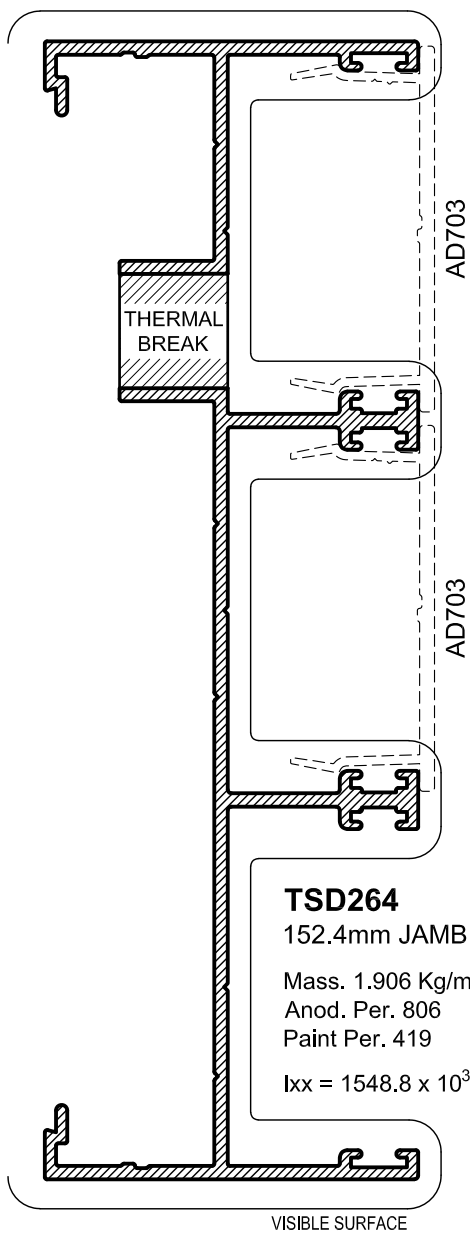

TSD264
152.4mm JAMB
Mass. 1.906 Kg/m
Anod. Per. 806
Paint Per. 419
Ixx = 1548.8 x 10³ mm⁴


SITE GLAZING OPTIONS

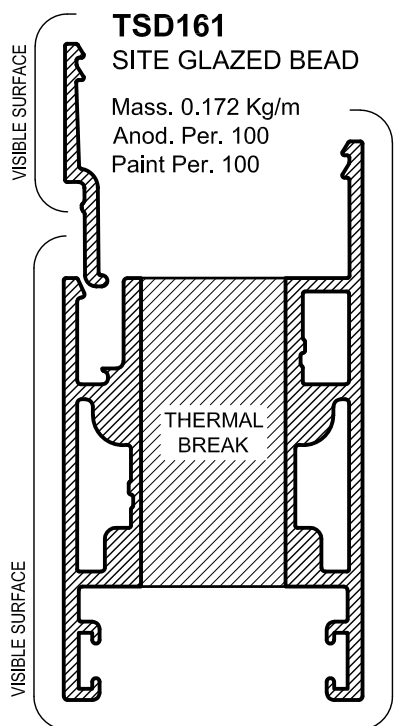


TSD161
SITE GLAZED BEAD
Mass. 0.172 Kg/m
Anod. Per. 100
Paint Per. 100

TSD209
STANDARD INTERLOCK -
SITE GLAZED


Mass. 1.403 Kg/m
Anod. Per. 410
Paint Per. 175
Ixx = 115.1 x 10³ mm⁴

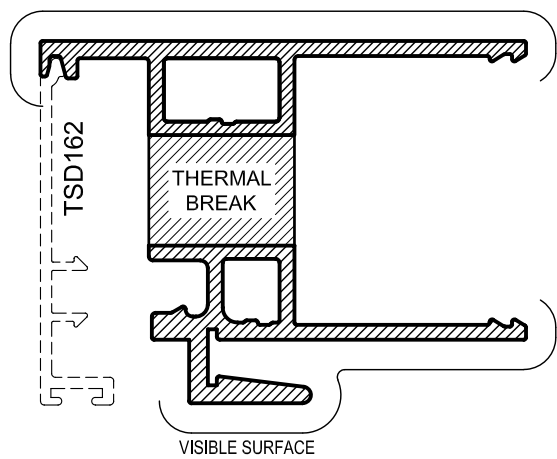


TSD212
DOOR RAIL -
SITE GLAZED
Mass. 1.525 Kg/m
Anod. Per. 449
Paint Per. 142
Ixx = 106.5 x 10³ mm⁴

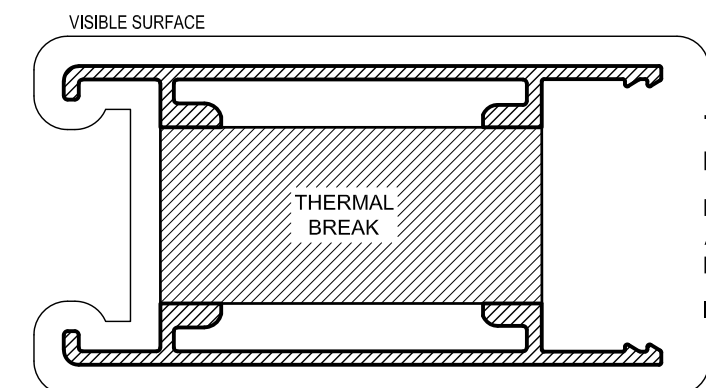


TSD201
LOCK STILE
Mass. 1.592 Kg/m
Anod. Per. 434
Paint Per. 208
Ixx = 115.6 x 10³ mm⁴

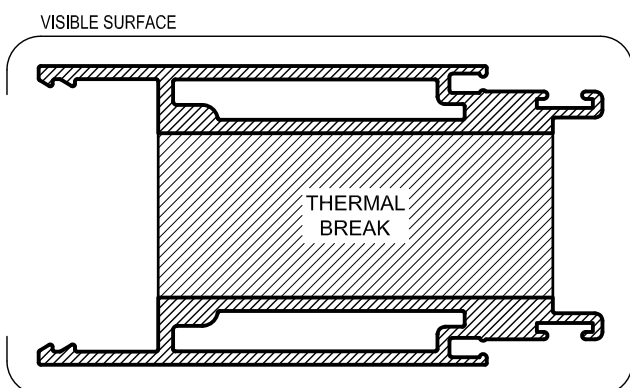


TSD205
MALE MEETING STILE
Mass. 1.552 Kg/m
Anod. Per. 456
Paint Per. 166
Ixx = 105.7 x 10³ mm⁴

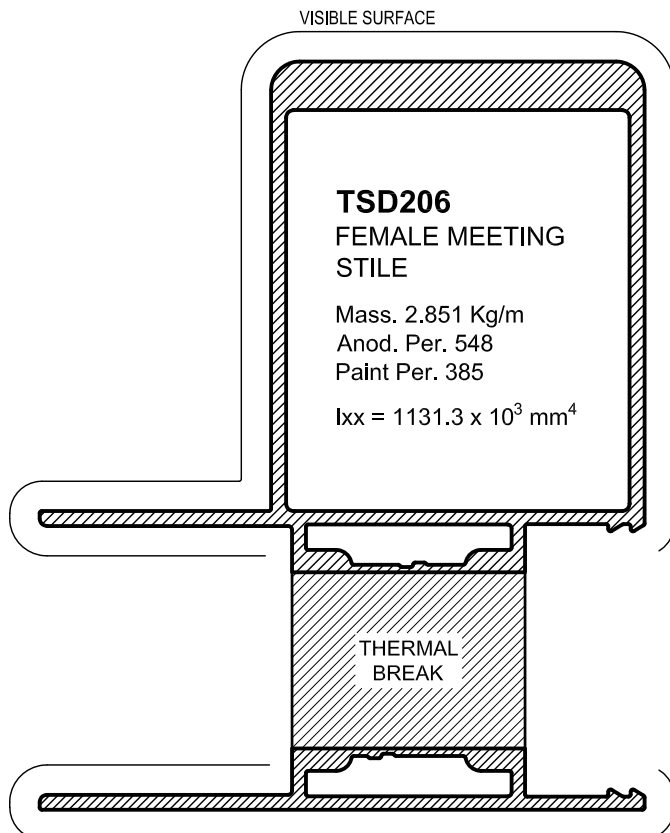

TSD206
FEMALE MEETING
STILE
Mass. 2.851 Kg/m
Anod. Per. 548
Paint Per. 385
Ixx = 1131.3 x 10³ mm⁴

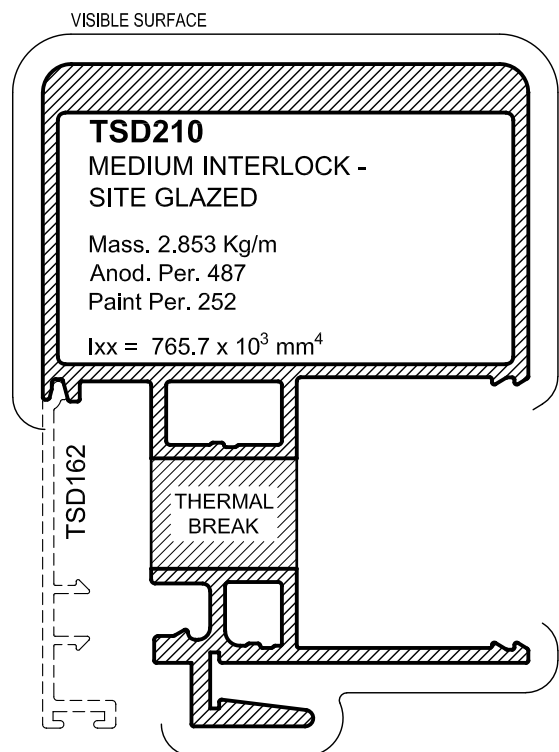


TSD210
MEDIUM INTERLOCK -
SITE GLAZED
Mass. 2.853 Kg/m
Anod. Per. 487
Paint Per. 252
Ixx = 765.7 x 10³ mm⁴

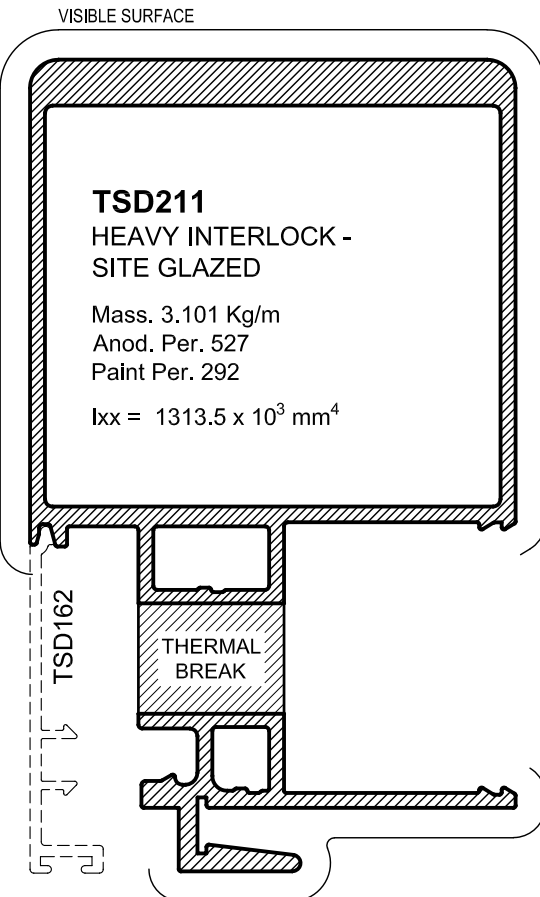

TSD211
HEAVY INTERLOCK -
SITE GLAZED
Mass. 3.101 Kg/m
Anod. Per. 527
Paint Per. 292
Ixx = 1313.5 x 10³ mm⁴

SLIDING DOOR

ADAPTOR AND SUB SILL OPTIONS

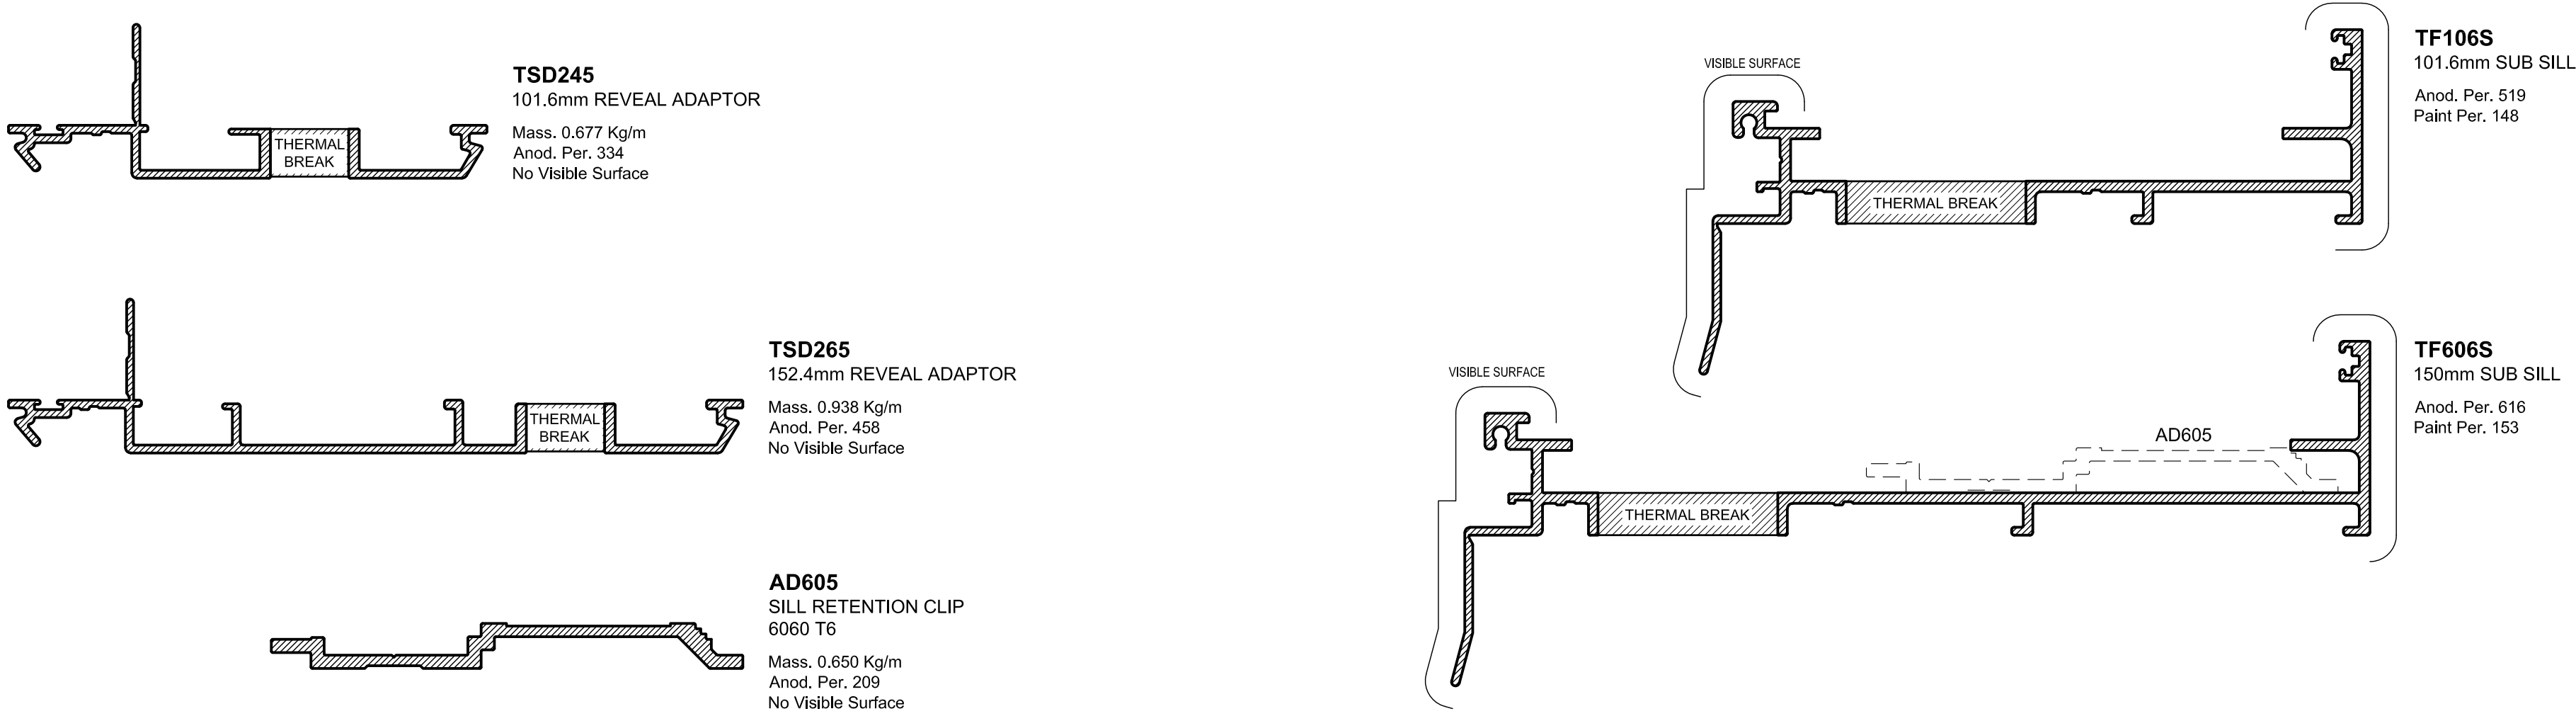

SCREEN OPTIONS

